
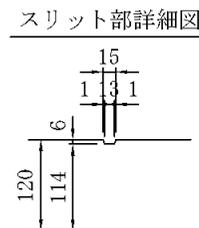
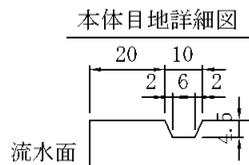
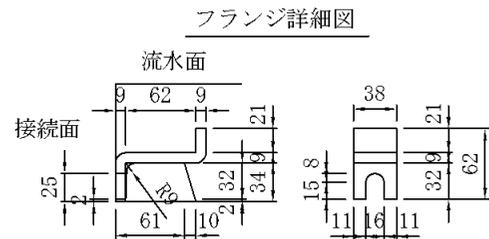
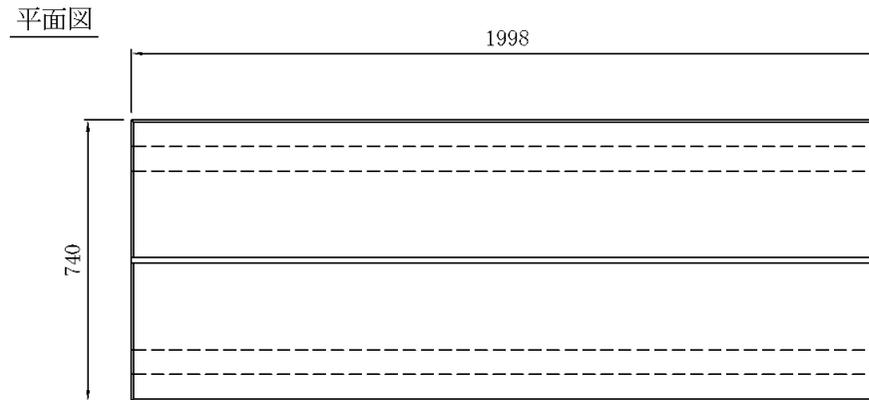
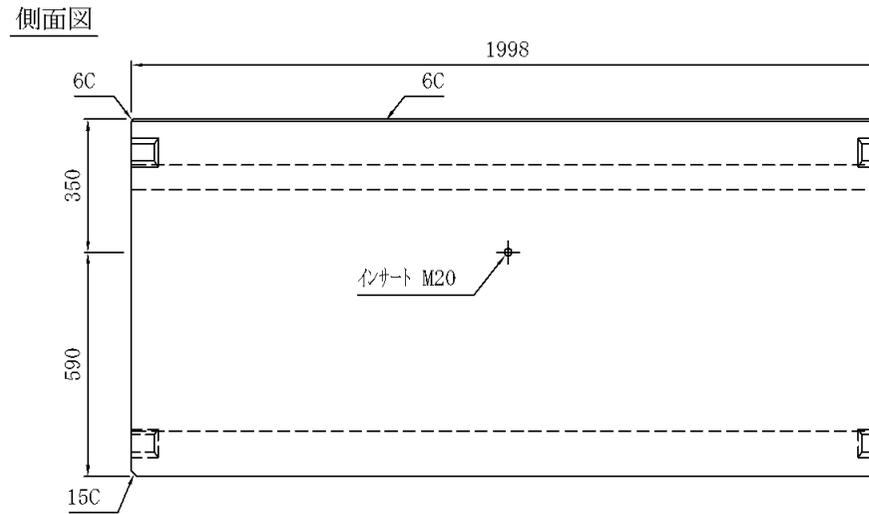


バリアフリー側溝 暗渠 600×700×1998 (T-25)

W=1465kg

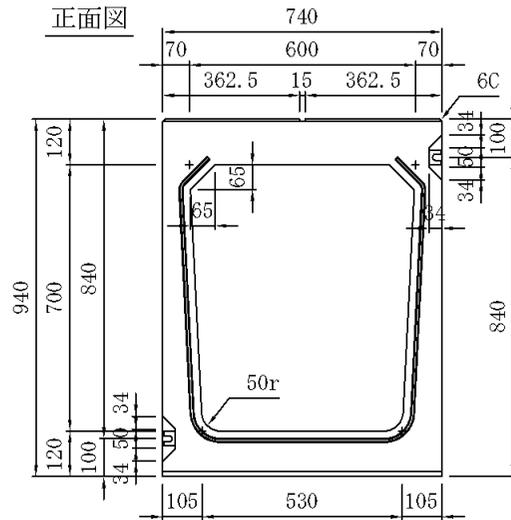

図面番号		品名	バリアフリー側溝
縮尺		呼び名	暗渠 (T-25)
1:20		規格	600×700×1998
製図	2001.5.18		
検図	設計	製図	
河口		時田	三和コンクリート工業株式会社